


HADLEIGH

PROPERTY . PERSONALLY

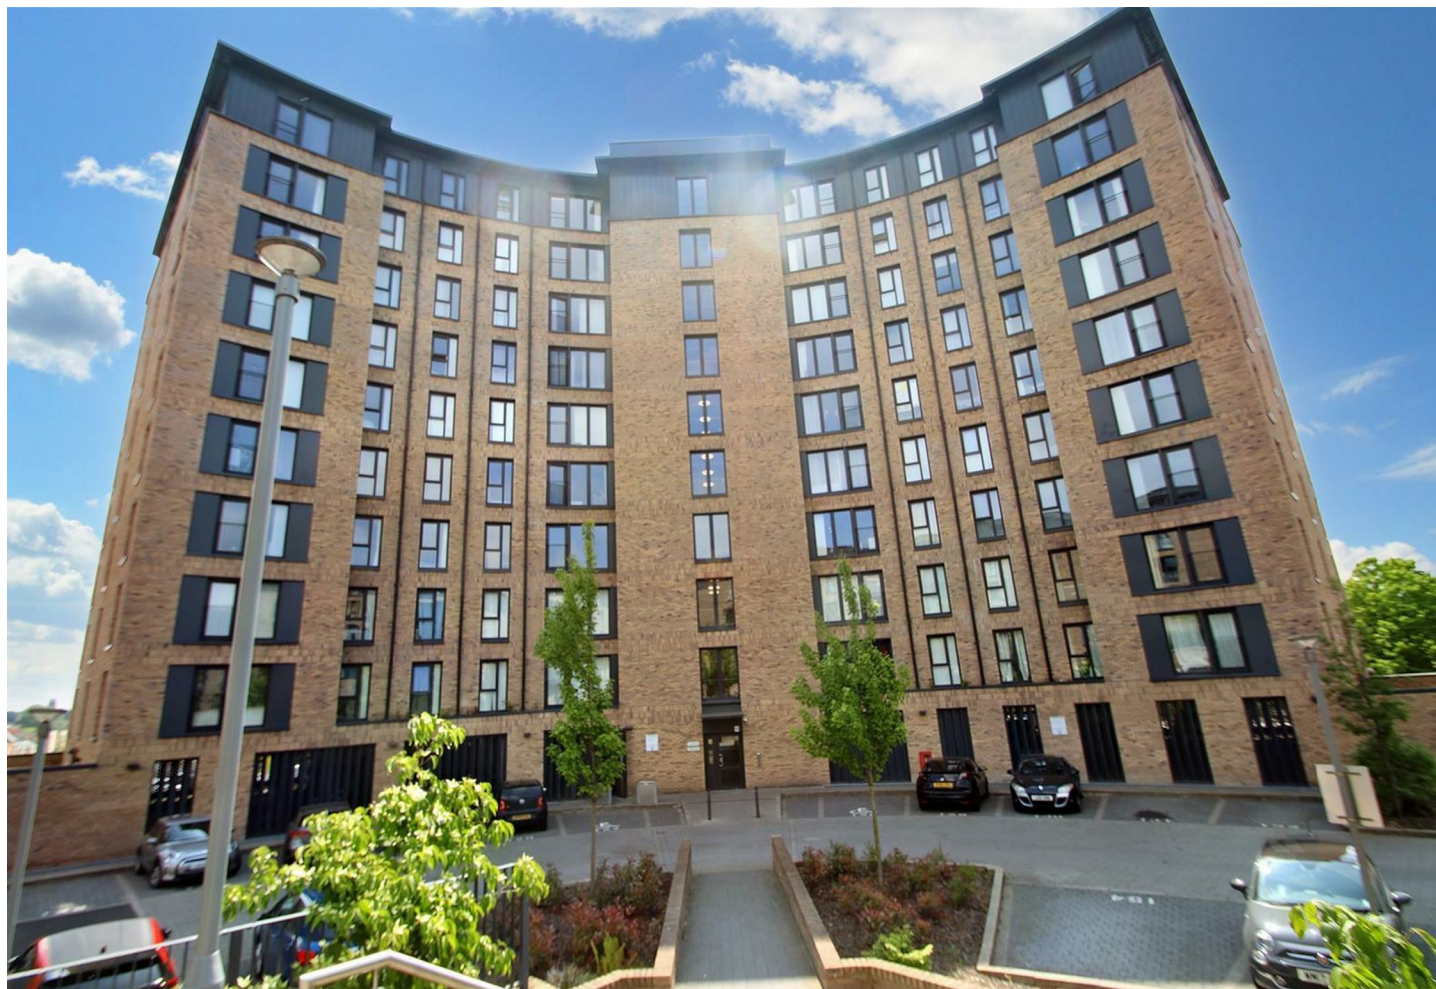

41 Lincoln Apartments 3 Lexington Gardens, Birmingham, B15 2DS

£1,000

Hadleigh Estate Agents are pleased to present this one bedroom apartment in the highly sought after Lincoln Apartments, which is part of the popular Park Central Development.

These stylish apartments are a great size and boast views of the cities growing skyline. The apartment is finished to a very high standard throughout and comes furnished.

Comprising, modern fitted kitchen, spacious open plan lounge and diner. Modern bathroom and double bedroom. The development further benefits from lift access and is within easy reach to Birmingham City Centre.

Available Now.
The deposit payable is £1153


Floor Plan




Floorplan

This floorplan is only for illustrative purposes and is not to scale. Measurements of rooms, doors, windows, and any items are approximate and no responsibility is taken for any error, omission or mis-statement. Icons of items such as bathroom suites are representations only and may not look like the real items. Made with Made Snappy 360.

Area Map

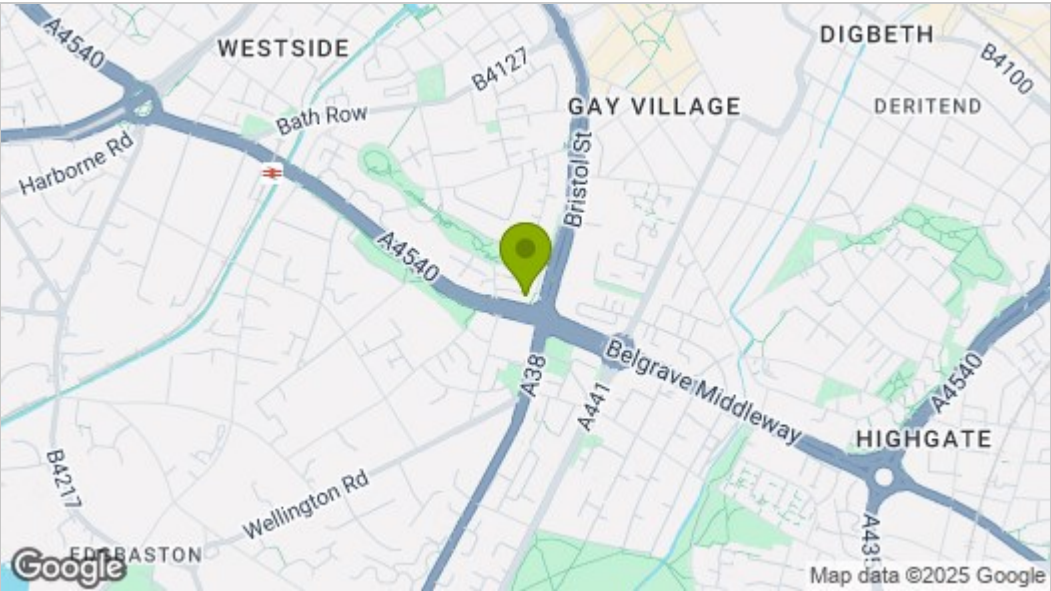

Energy Efficiency Graph

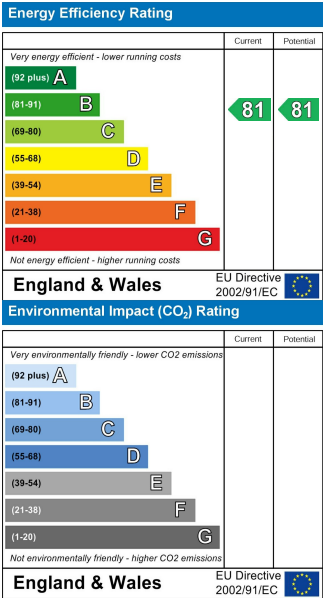

These particulars, whilst believed to be accurate are set out as a general outline only for guidance and do not constitute any part of an offer or contract. Intending purchasers should not rely on them as statements of representation of fact, but must satisfy themselves by inspection or otherwise as to their accuracy. No person in this firms employment has the authority to make or give any representation or warranty in respect of the property.



SALES • LETTINGS • SURVEYORS